


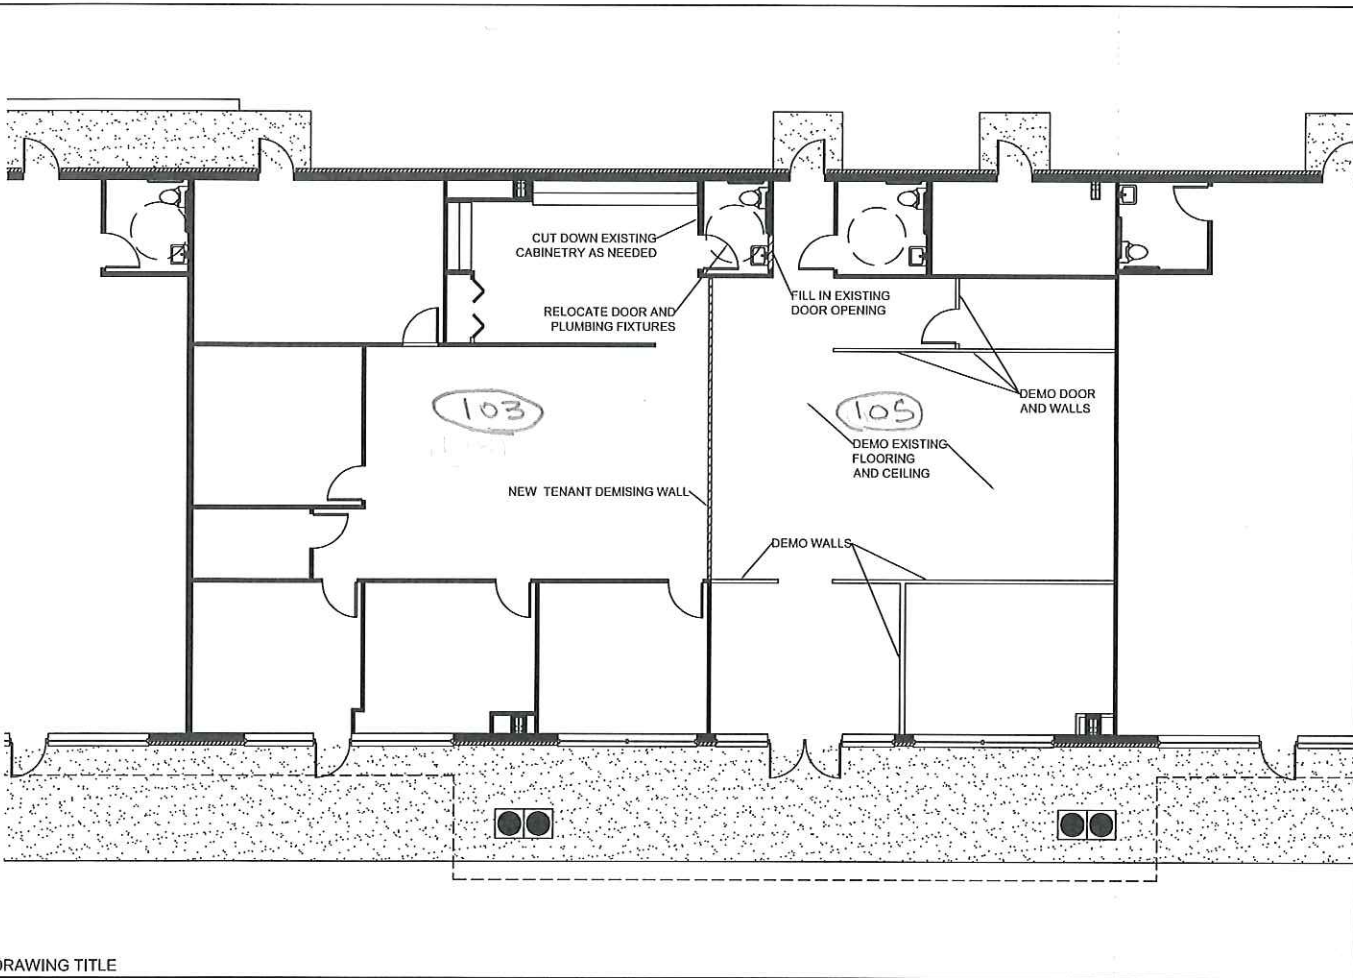

Col Construction
209 East Broadway
Columbia, MO 65203
(573) 874-1444

COLONIES
SHOPPES
2209 FORUM BLVD
COLUMBIA, MO



REVISIONS	

DESIGNER/PROJECT MANAGER
MR

DATE: 09/14/2023

SHEET TITLE
FLOOR PLAN

SCALE
1/8" = 1'0"

SHEET # 1 of 1

DRAWING TITLE

2200 FORUM BLVD

- SUITE 103 IS 2,275 SF
- SUITE 105 IS 1,700 SF
combined IS 3,975 SF