



# INSIDE THE LINES

Transforming Workspaces

100 E Texas Ave  
Columbia, MO 65202

Tel: 573.234.0778

Fax: 573.234.0777

www.insidethelines.net

ISSUE DATE: 05/21/2024

AM: BE

### REVISION

DATE:	DESIGNER:
05/21/2024	CJ

PROPOSAL: 24-2600

### PROJECT:

515 North College


### DRAWING:



First Floor  
Floor Plan

Plaza  
Commercial  
Realty

SCALE ON 11x17:  
3/16" = 1' 0"

PAGE NO: 1 of 2

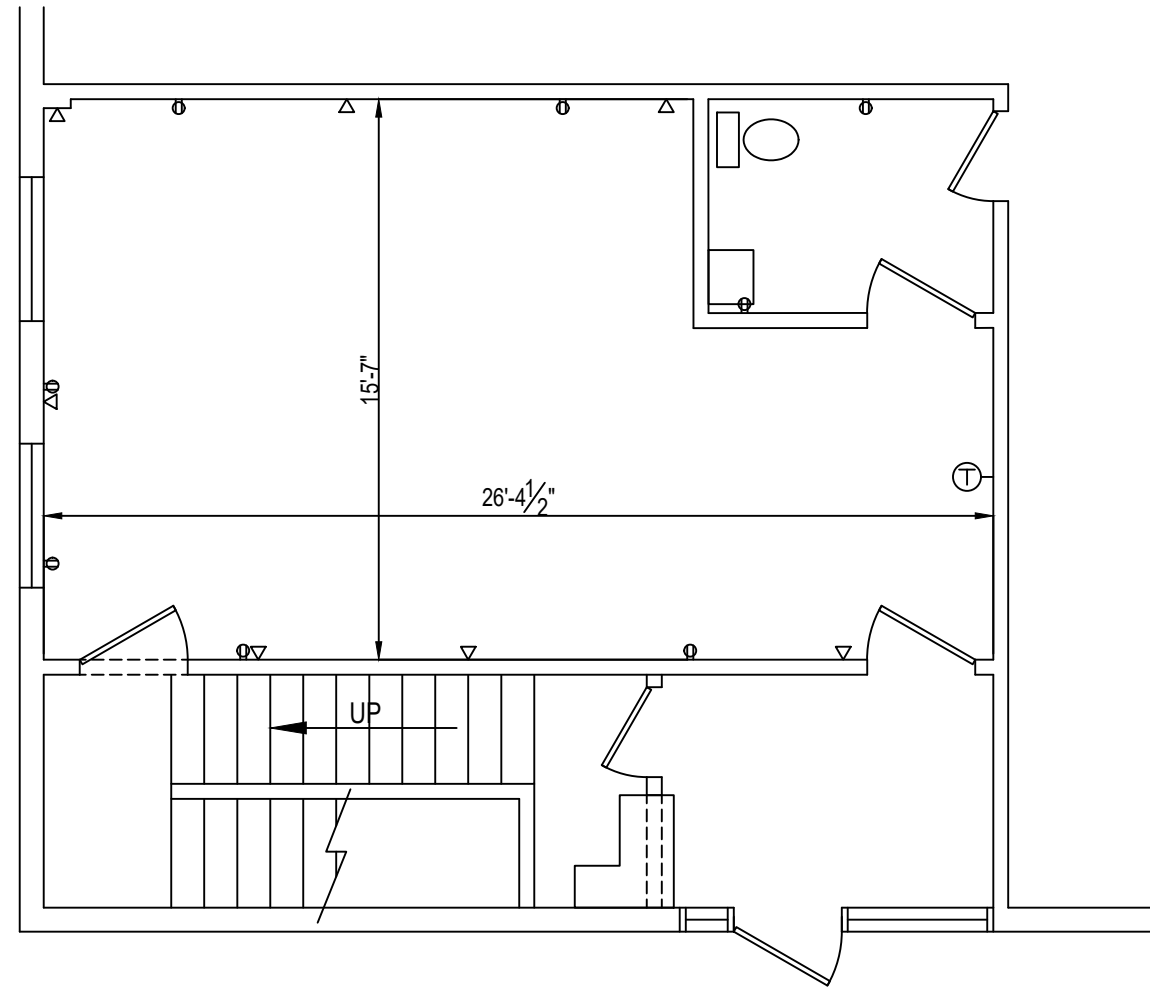

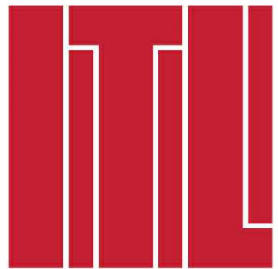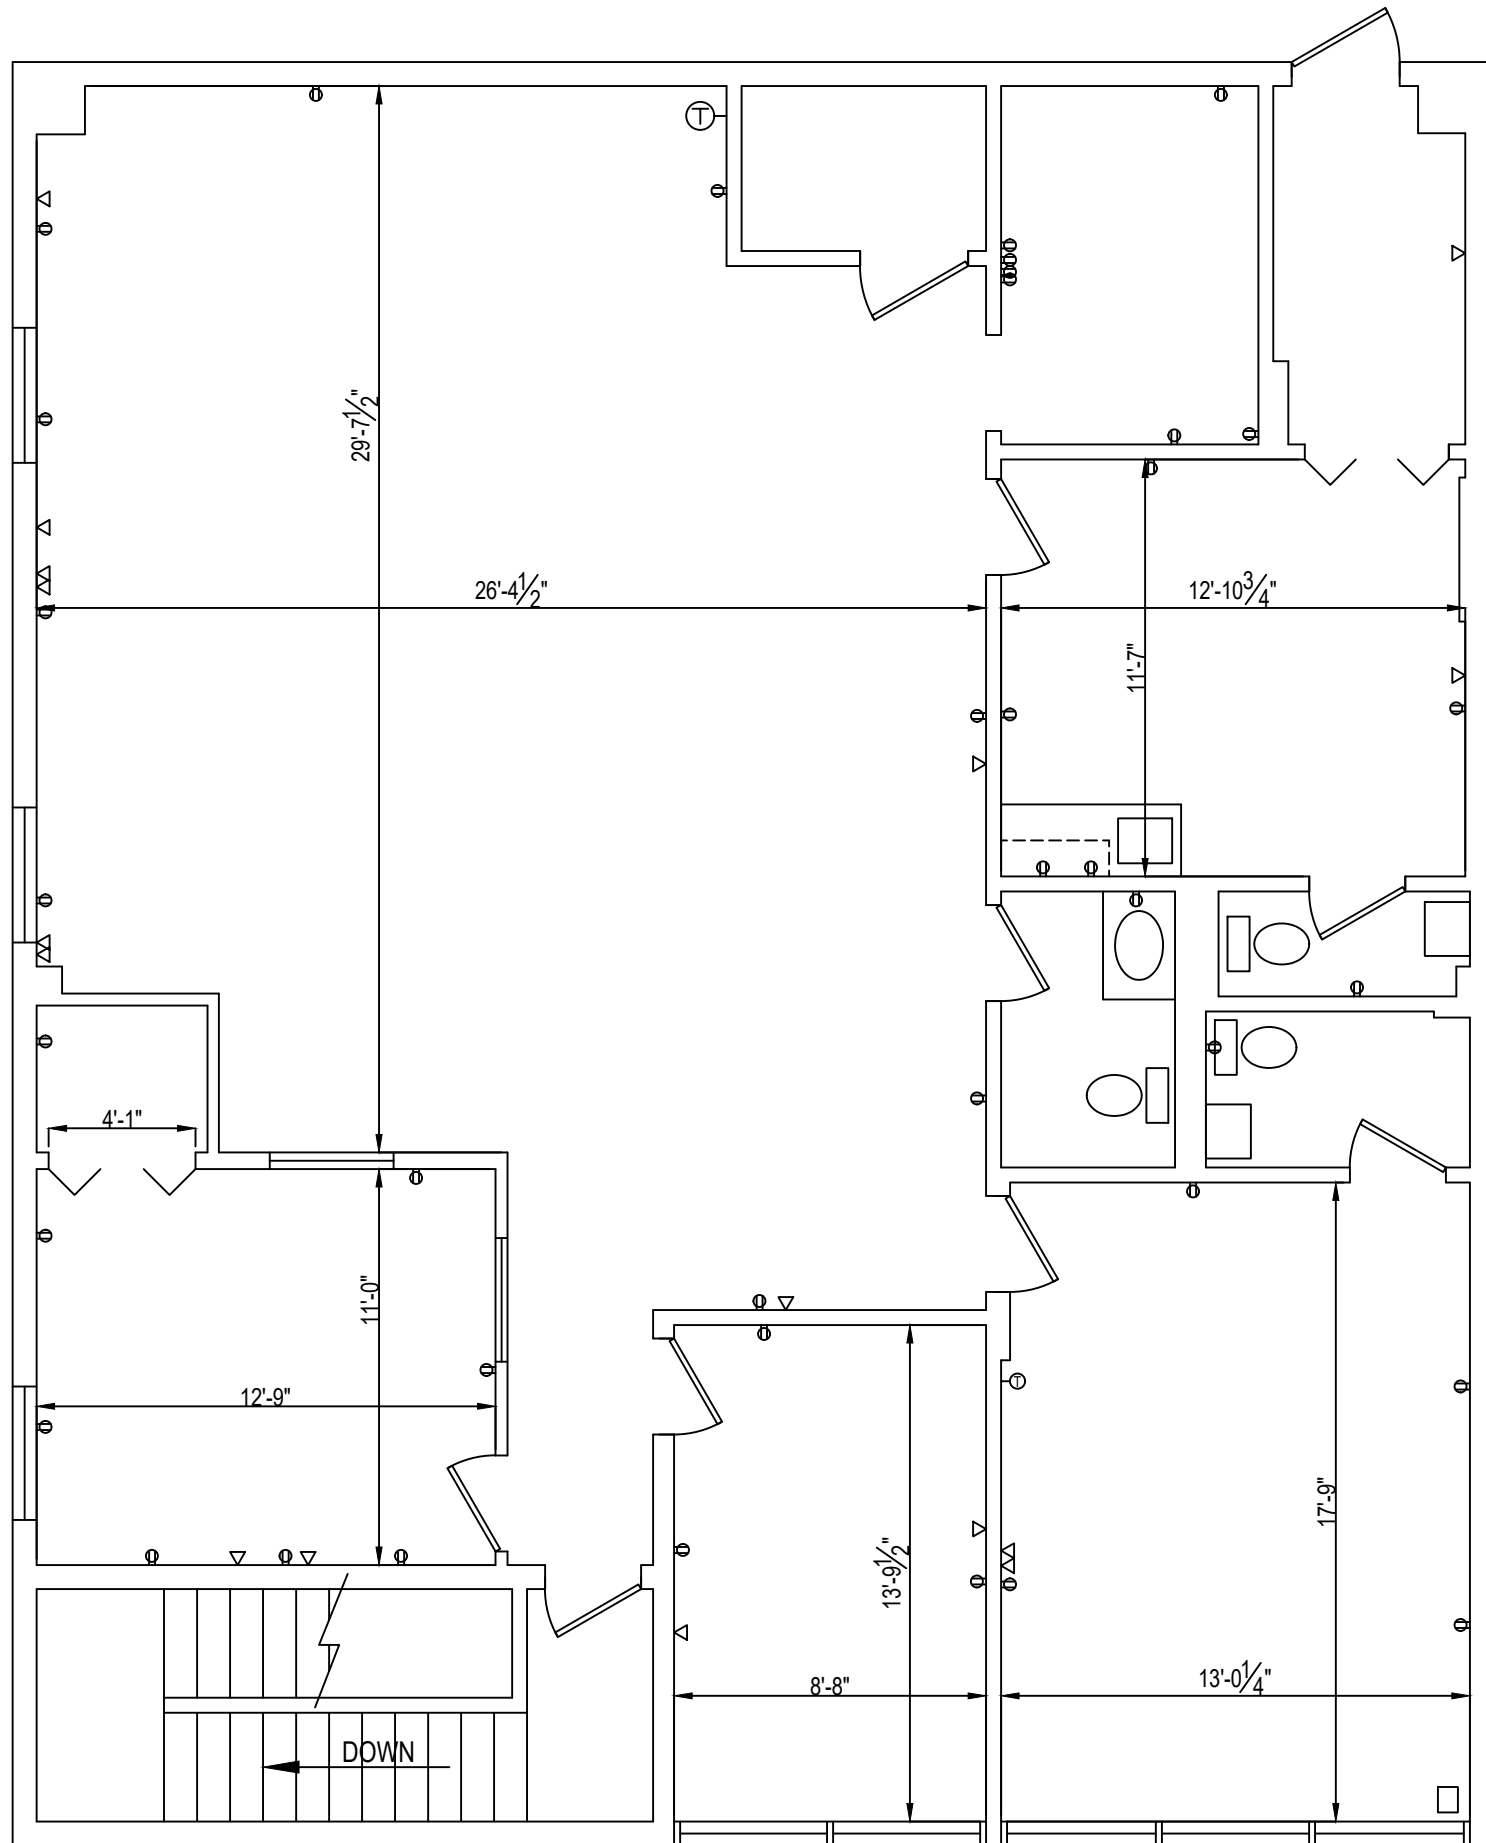

# INSIDE THE LINES

Transforming Workspaces

100 E Texas Ave  
Columbia, MO 65202

Tel: 573.234.0778

Fax: 573.234.0777

www.insidethelines.net

ISSUE DATE: 05/21/2024

AM: BE

REVISION	
DATE:	DESIGNER:
05/21/2024	CJ

PROPOSAL: 24-2600

PROJECT:  
515 North College

DRAWING:  
Second Floor  
Floor Plan

Plaza  
Commercial  
Realty

SCALE ON 11x17:  
3/16" = 1' 0"

PAGE NO: 2 of 2