
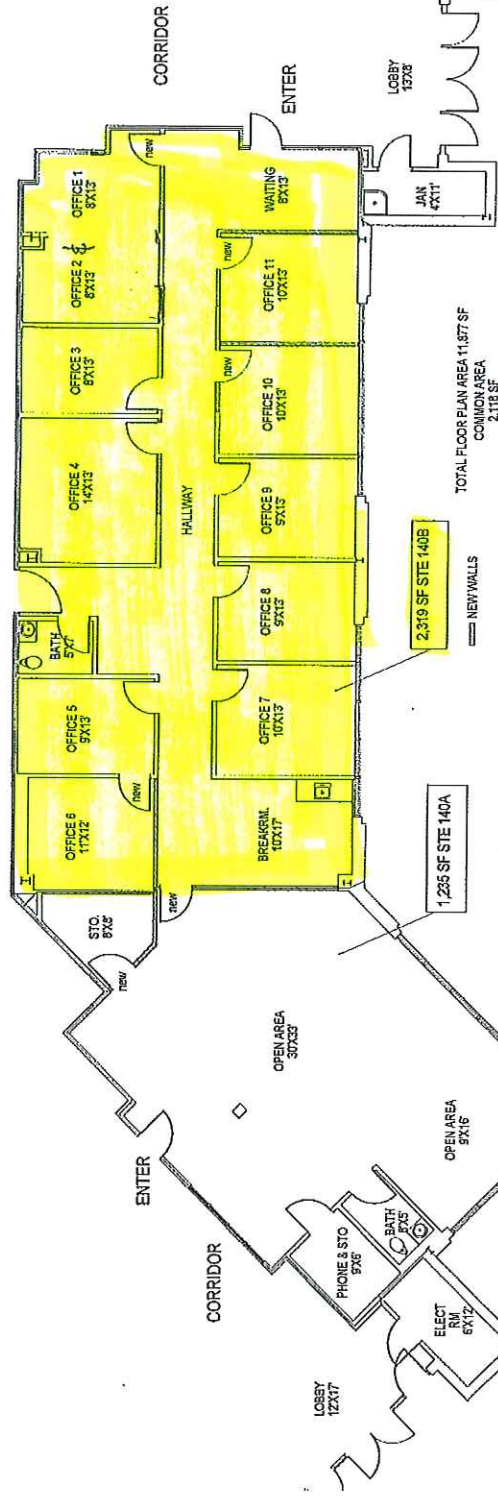


SUITE 130A  
515 SF

SUITE 130B  
534 SF

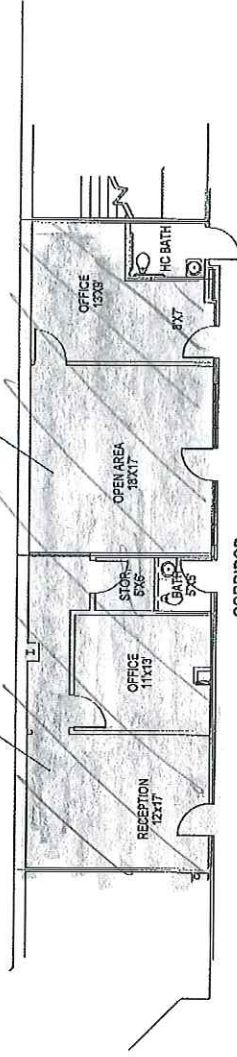

TOTAL FLOOR PLAN AREA 11,877 SF  
COMMON AREA 2,118 SF

2,319 SF STE 140B

NEW WALLS

1,235 SF STE 140A

WOODRAIL BUILDING 2 FIRST FLOOR NEW PLAN  
WOODRAIL PROFESSIONAL SUITES  
SCALE 3/16"=1'-0" ON 24X36 PAPER

PLAN NORTH

REVISED 8-5-24